

00716


00722

Ğ D Α


A

REV

C

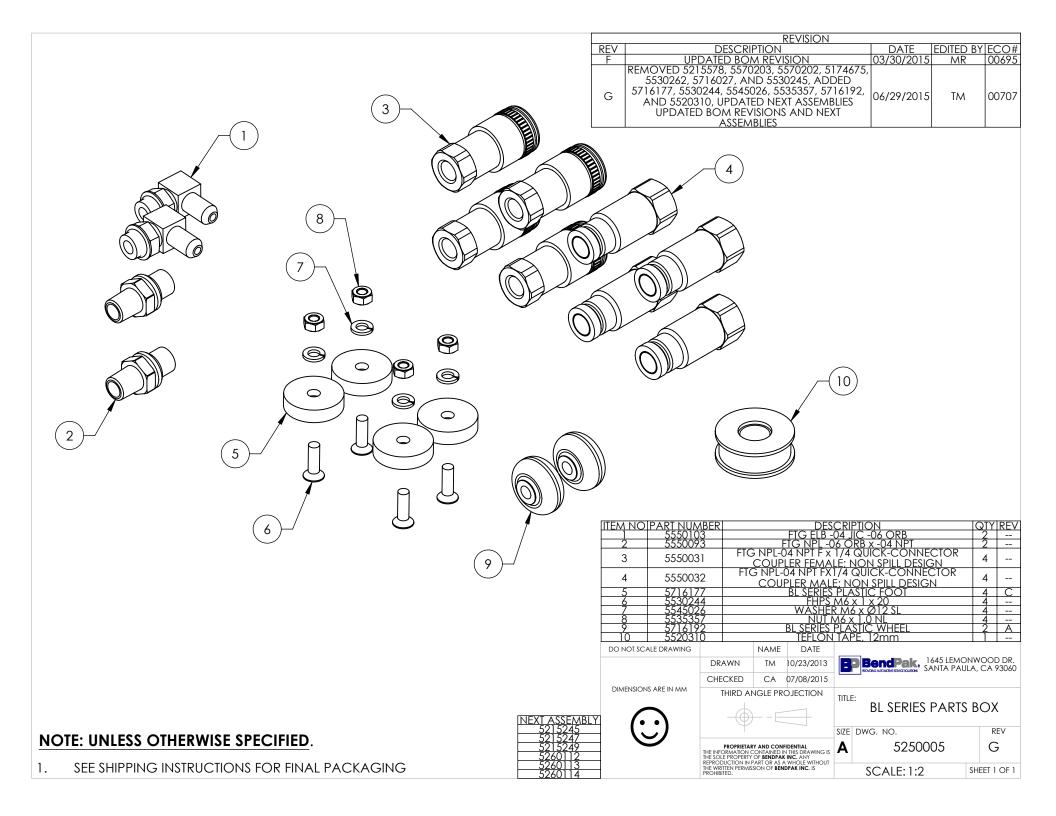

	REVISION	REVISION						
RE	/ DESCRIPTION	DATE	EDITED BY	ECO#				
В	REPLACED 5600257 WITH 5600970	06/10/2015	TM	00699				
C	UPDATED BOM REVISION	06/10/2015	TM	00707				
	REPLACED 5600970 WITH 5215691	09/02/2015	TM	00722				

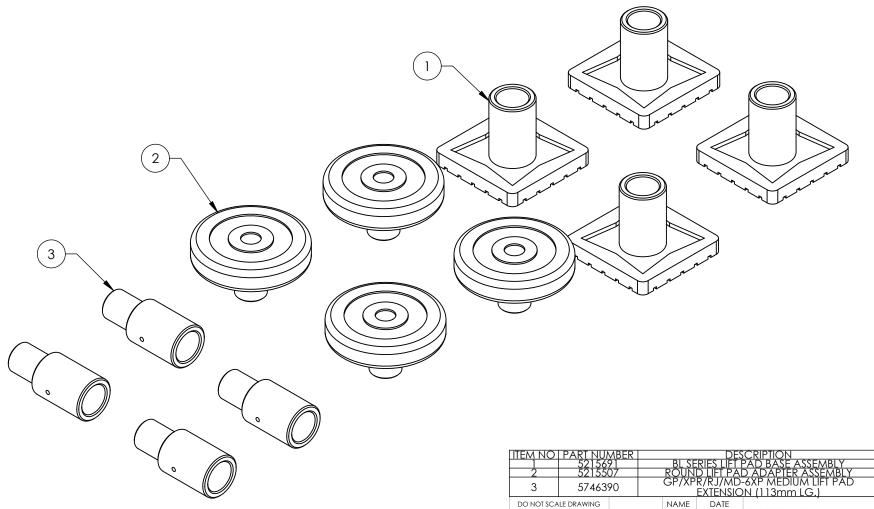

NOTE: UNLESS OTHERWISE SPECIFIED.

. SEE SHIPPING INSTRUCTIONS FOR FINAL PACKAGING

NEXT ASSEMBLY LIFT ACCESSORIES

	JZ 1 J J	U/ I					JAFTER ASSEMBLE	4		
3 57463		90				-6XP MEDIUM LIFT PAD NN (113mm LG.)		4	D	
DO NOT SCALE DRAWING				NAME	DATE					
DIMENSIONS ARE IN MM		DRAWN		MR	03/24/2015	=	BendPak. 1645 LEMC	NWOOD D ILA, CA 930		
		CHEC	KED	CA	09/10/2015					
		THIRD ANGLE PROJECTION			DJECTION	TITLE	BL SERIES QUICK	JAC	Κ	
							SUV AND LIGHT TRUC			
							ADAPTER KIT			
						SIZE	DWG. NO.	F	REV	
	PROPRIETARY AND CONFIDENTIAL THE INFORMATION CONTAINED IN THIS DRAWING IS THE SOLE PROPERTY OF BENDPAK INC. ANY REPRODUCTION IN PART OR AS A WHOLE WITHOUT THE WRITTEN PERMISSION OF BENDPAK INC. IS PROHIBITED.				Α	5150561)		
				INC. ANY WHOLE WITHOUT						
				PAK INC. IS		SCALE: 1:10	SHEET	OF 1		