
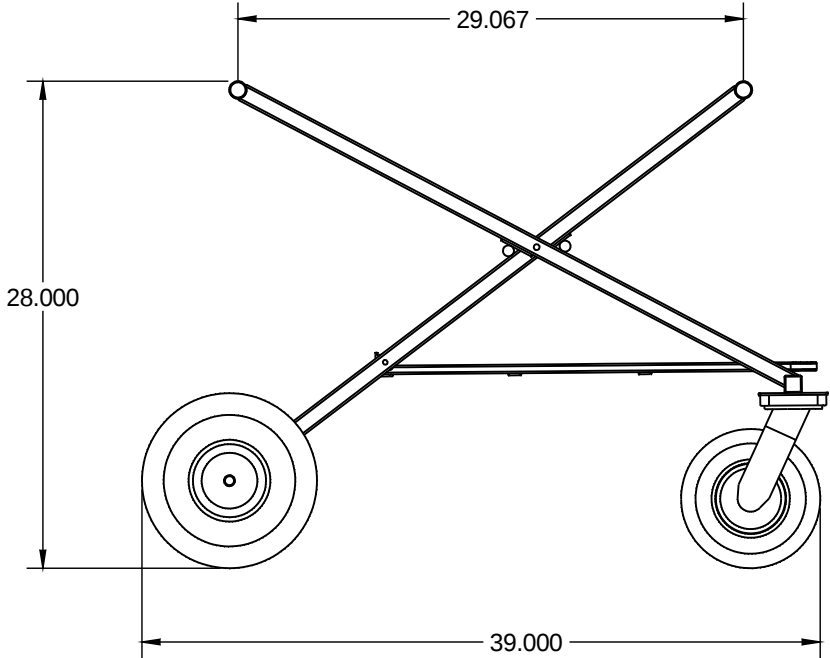


ITEM NO.	PART NUMBER	DESCRIPTION	OPEN/QTY.
1	HA00081	10" Wheel	2
2	STR-2600-501		1
3	STR-2600-502		1
4	HA00082	8" Wheel with Caster Swivel	2
5	STR-9000-504	Streeter Work Tray	1
6	STR00187T	Shorty Work Tray Bottom	1

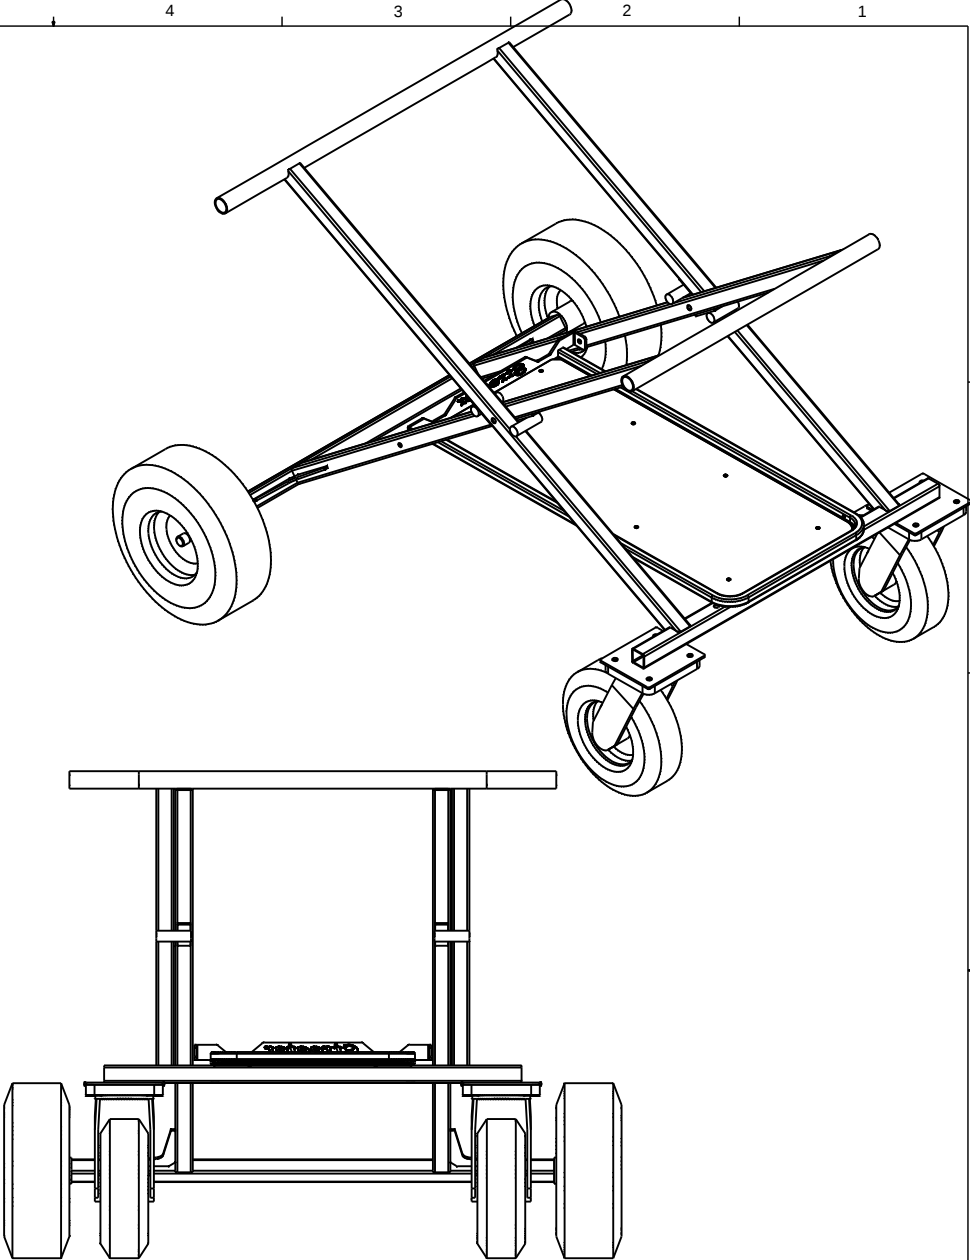

DWG. NO. STR-2600-500			REV
TITLE: Shorty Stand			
Streeter SUPER STANDS			
262-457-5018			2133 CONSTITUTION AVE HARTFORD WI 53027
SHEET 1 OF 1			

DRAWN	DATE	NAME	UNLESS OTHERWISE SPECIFIED:	SIZE
CHECKED	9/29/11	PM	DIMENSIONS ARE IN INCHES	A
			TOLERANCES:	
			ANGULAR: BEND ± 1 DEGREE	
			ONE PLACE DECIMAL ± .060	
			TWO PLACE DECIMAL ± .030	
			THREE PLACE DECIMAL ± .010	
			SCALE: 1:1	
			LAST SAVED DATE:	
			8/22/2013	

This document may be out-of-date because it has file references that may have been updated. (more...)