
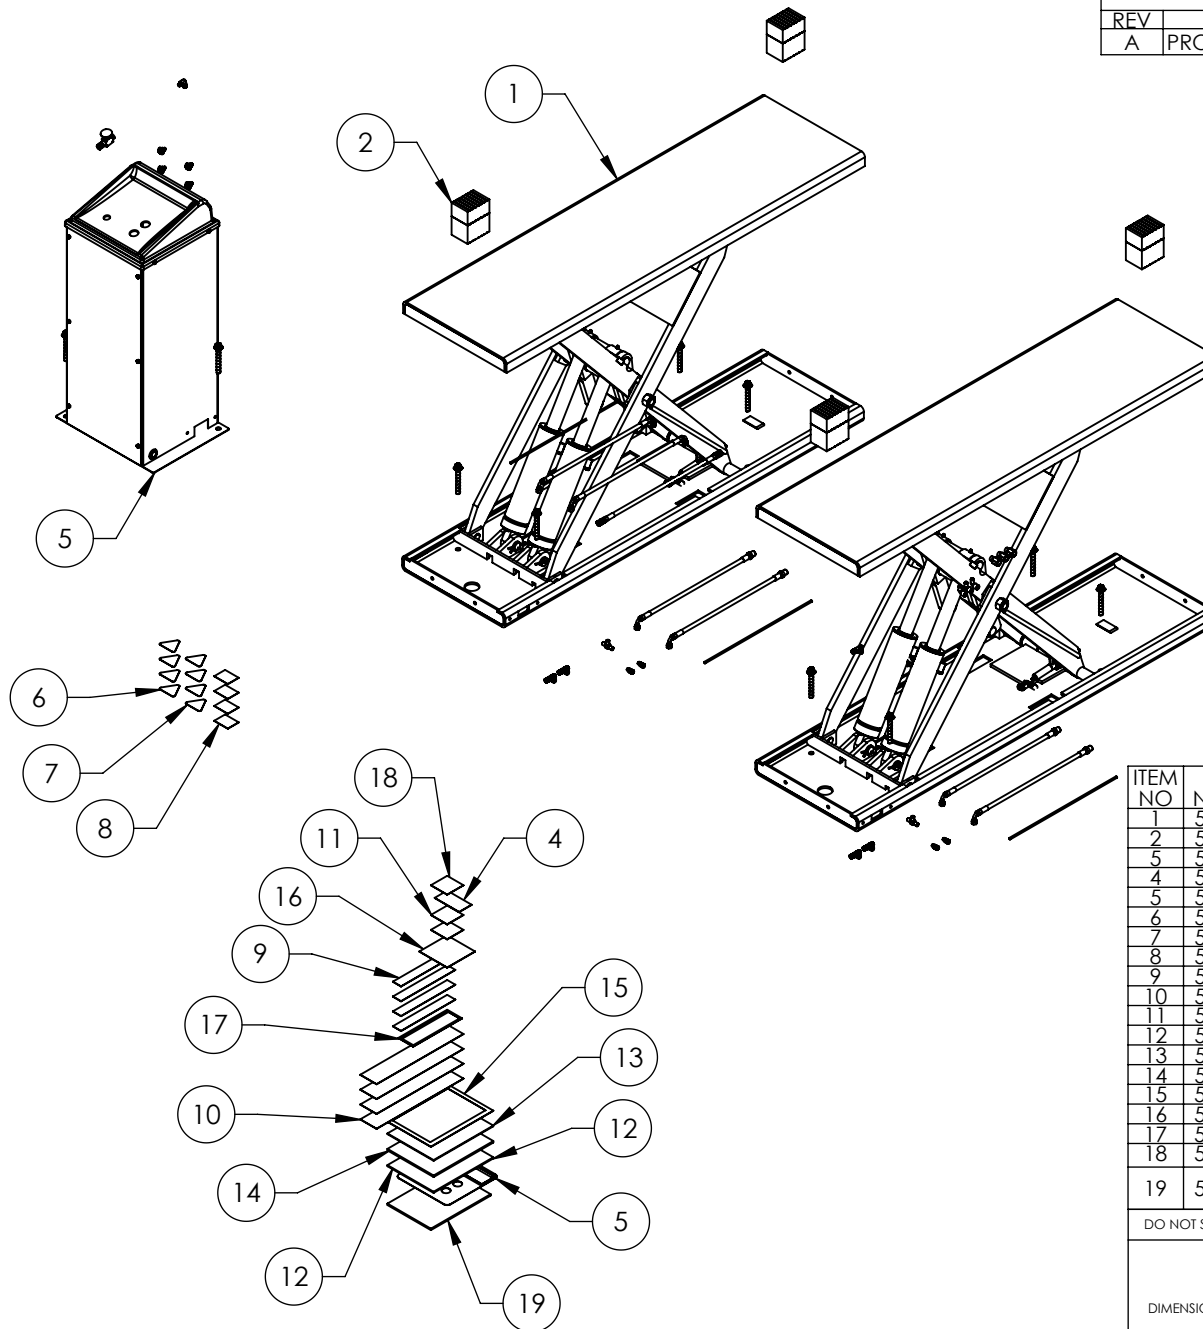


REV		DESCRIPTION	REVISION	DATE	EDITED BY	ECO#
A		PRODUCTION RELEASE, DERIVED FROM 5261001		01/31/2017	TM	00806


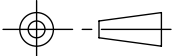


ITEM NO	PART NUMBER	DESCRIPTION	QTY	REV
1	5215712	MDS-6LP/LPF RAMP ASSEMBLY	2	A
2	5250064	MDS-6LPF PARTS BOX	1	A
5	5215476	MDS-6 SERIES POWER UNIT CONSOLE ASSEMBLY, SHORT	1	B
4	5905940	PRODUCT DATA LABEL	1	--
5	5905631	MDS-6K CONSOLE PANEL WARNING LABEL	1	A
6	5905179	WARNING/CRUSH POINT LABEL	4	--
7	5905178	WARNING/LUBE POINT LABEL	4	--
8	5905307	CAUTION CAPACITY SCISSOR LIFT	4	--
9	5905308	MDS-6K CAPACITY LABEL	4	--
10	5905204	BENDPAK LABEL	4	--
11	5905176	WARNING TO PROLONG LIFE	2	--
12	5900147	SAFETY MANUAL ALI / SM 93-1	1	--
13	5900152	ALIGN OIM OPERATION INSPECTION & MAINTENANCE	1	--
14	5900280	ALI/LP FRAME ENGAGING LIFTS GUIDE	1	--
15	5905151	SAFETY TIPS CARD ALI-ST 90	1	--
16	5905465	MANUFACTURER LABEL	1	--
17	5930629	MDS-6K WARNING DRIVE OVER LABEL	1	--
18	5905951	5905951-2015_Serial_Tag-B	1	--
19	5900030	INSTALLATION AND OPERATION MANUAL MDS-6EXT / MDS-6EXTF / MDS-6LP / MDS-6LPF	1	--

DO NOT SCALE DRAWING		NAME		DATE			
DIMENSIONS ARE IN MM		DRAWN		TM		01/31/2017	
		CHECKED					
		THIRD ANGLE PROJECTION				TITLE: MDS-6LPF PRODUCTION LIFT VER A	
						SIZE DWG. NO.	
		PROPRIETARY AND CONFIDENTIAL THE INFORMATION CONTAINED IN THIS DRAWING IS THE SOLE PROPERTY OF BENDPAK INC. ANY REPRODUCTION IN PART OR AS A WHOLE WITHOUT THE WRITTEN PERMISSION OF BENDPAK INC. IS PROHIBITED.				A 5260590	
						A	
				SCALE: 1:25		SHEET 1 OF 3	

NOTE: UNLESS OTHERWISE SPECIFIED.

1. SEE SHIPPING INSTRUCTIONS FOR FINAL PACKAGING
2. ALL LABELS TO BE APPLIED AFTER PAINTING.
3. SEE ATTACHED LABEL PLACEMENT SHEET

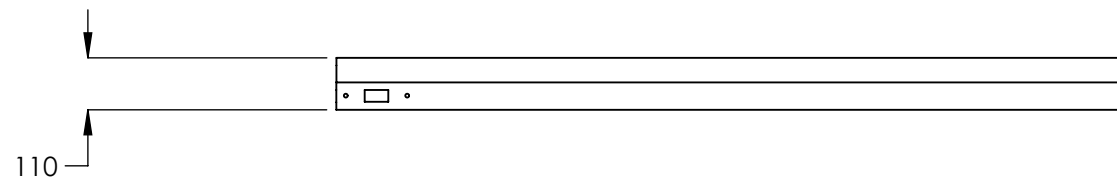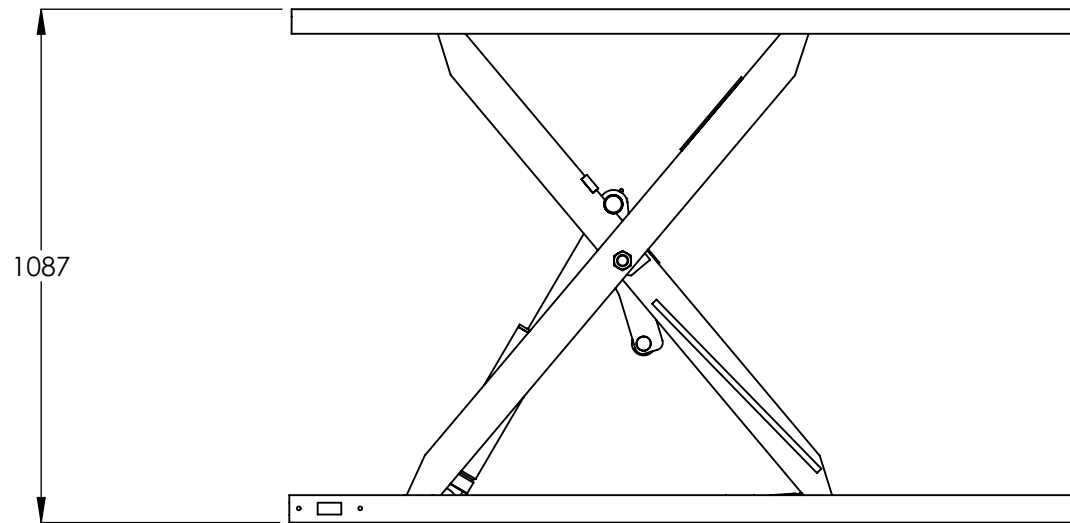

BP BendPak.


1645 LEMONWOOD DR.
SANTA PAULA, CA 93060

TITLE:
MDS-6LPF PRODUCTION
LIFT VER A

SIZE	DWG. NO.	REV
A	5260590	A

SCALE: 1:16

SHEET 2 OF 3

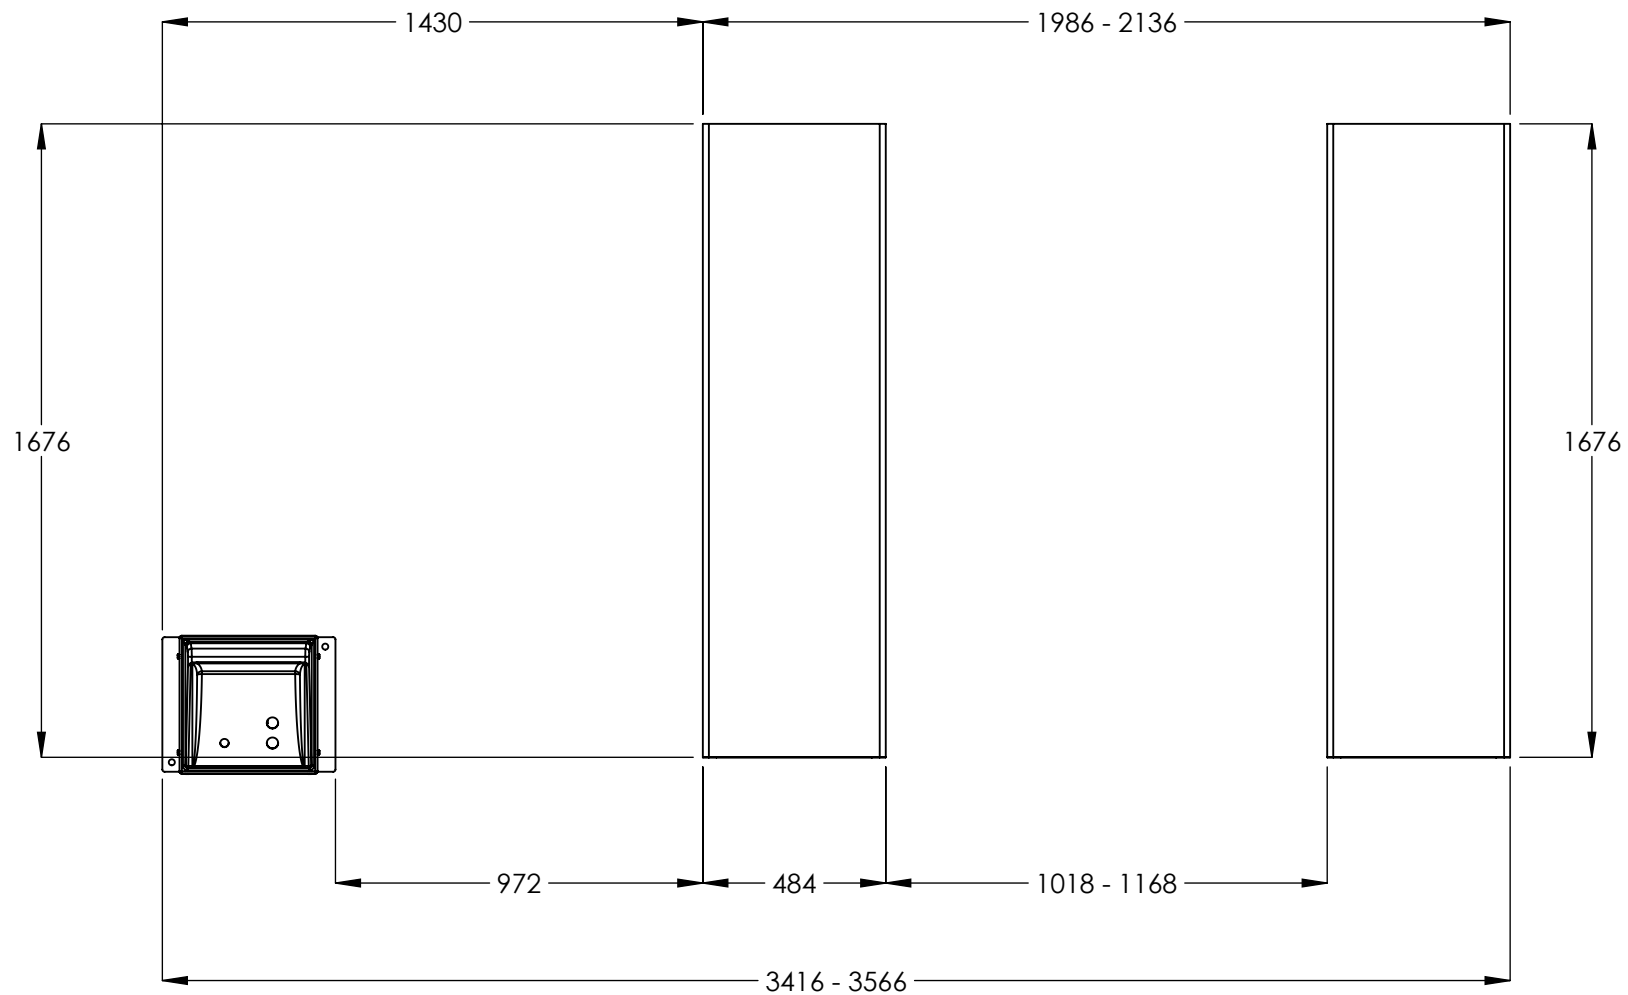

BP BendPak.

1645 LEMONWOOD DR.
SANTA PAULA, CA 93060

TITLE:
MDS-6LP PRODUCTION
LIFT VER A

SIZE	DWG. NO.	REV
A	5260590	A

SCALE: 1:20

SHEET 3 OF 3