
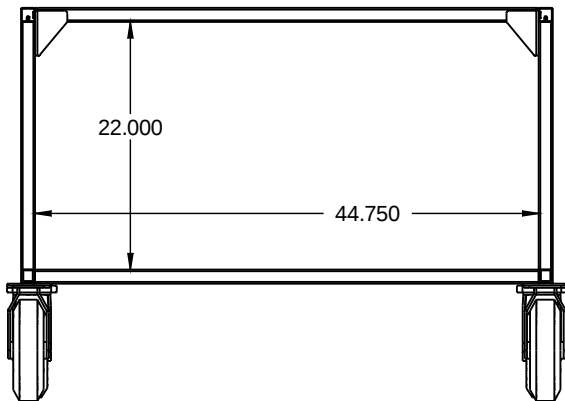
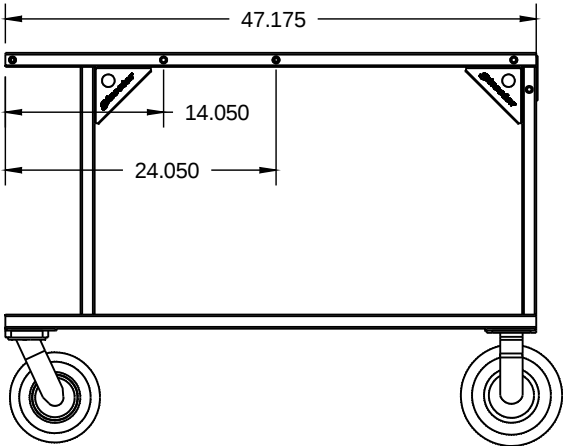


| ITEM NO. | PART NUMBER  | DESCRIPTION                 | QTY. |
|----------|--------------|-----------------------------|------|
| 1        | STR-2400-501 | STACKER BASE 2012           | 1    |
| 2        | STR-2400-502 | STACKER TOP                 | 1    |
| 3        | STR-2400-506 | STACKER POST                | 4    |
| 4        | HA00086      | 8" Wheel with Caster        | 2    |
| 5        | HA00082      | 8" Wheel with Caster Swivel | 2    |

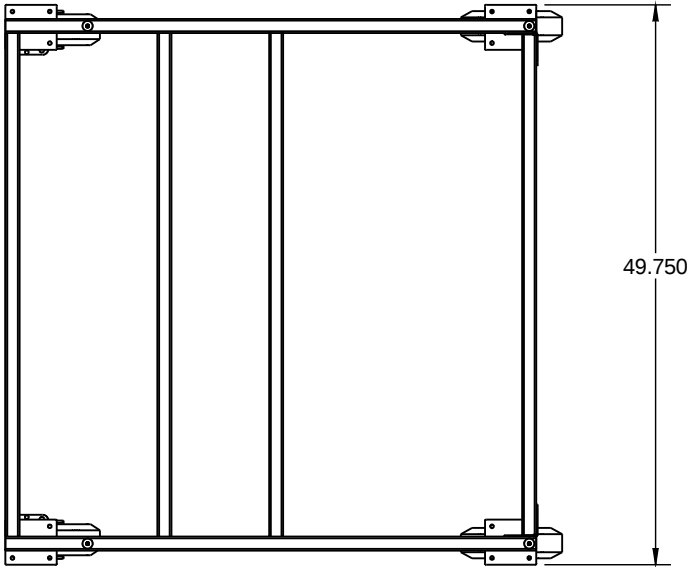

|                                   |  |      |      |                                |  |                       |  |     |
|-----------------------------------|--|------|------|--------------------------------|--|-----------------------|--|-----|
| USED ON ASSEMBLY:                 |  | DATE | NAME | UNLESS OTHERWISE SPECIFIED:    |  | DWG. NO.              |  | REV |
| DRAWN                             |  |      | TIMD | DIMENSIONS ARE IN INCHES       |  | STR-2900-500          |  |     |
| CHECKED                           |  |      |      | TOLERANCES:                    |  | TITLE: DOUBLE STACKER |  |     |
| ENG APPR                          |  |      |      | ANGULAR: BEND $\pm$ 1 DEGREE   |  | SIZE                  |  |     |
| THE INFORMATION CONTAINED IN THIS |  |      |      | ONE PLACE DECIMAL $\pm$ .060   |  | A                     |  |     |
| DRAWING IS THE SOLE PROPERTY OF   |  |      |      | TWO PLACE DECIMAL $\pm$ .030   |  |                       |  |     |
| STREETER SUPER STANDS             |  |      |      | THREE PLACE DECIMAL $\pm$ .010 |  |                       |  |     |
| WITHOUT THE WRITTEN PERMISSION OF |  |      |      | SCALE: 1:17                    |  |                       |  |     |
| STREETER SUPER STANDS IS          |  |      |      | LAST SAVED DATE:               |  | 262-457-5018          |  |     |
| PROHIBITED.                       |  |      |      | 10/7/2012                      |  | 2133 CONSTITUTION AVE |  |     |
|                                   |  |      |      |                                |  | HARTFORD WI 53027     |  |     |
|                                   |  |      |      |                                |  | SHEET 1 OF 2          |  |     |